


SCHEMATIC CONCEPT
SCALE 1:200 @ A1

- ZONE 1.
GATHERING AREA
SEATING DECKS
REFINED SURFACES
- ZONE 2
YOUNGER YEARS PLAY AREA
BALANCING BEAMS
- ZONE 3.
CREATE A LINKING TRAIL...
RELOCATE EXISTING EQUIPMENT
- ZONE 4.
TALL EQUIPMENT
CLIMBING NETS
- ZONE 5.
TIMBER FORTS/LOOKOUTS
CLIMBING PIPES
- ZONE 6.
AMPHITHEATRE
TERRACED SEATING
GRASS MOUNDS
PERFORMANCE & VIEWING DECK
- ZONE 7
DECK PLATFORM




ELEMENTS & PRECEDENT IMAGERY


- 1 GATHERING NODE**
Reconfigure this space and remove bordering, damaged bitumen. This zone provides a comfortable waiting/seating area with:
 - Seating rock borders.
 - Small seating decks.
 - Compacted rubble paths.
 - Vertical totems to link and reinforce connection ribbon throughout playspace
- 2 BALANCE CHALLENGE**
Reconfigure area to link between existing playspaces.
 - Introduce balance rocks and logs as a trail throughout the space. These elements promote further development of gross motor skills.
 - New exposed aggregate concrete connector path to oval 1500mm wide.
- 3 PARKOUR ZONE**
 - Salvage existing steel elements and place randomly along ribbon connection.
 - Retain existing shade sails.
- 4 PATH CONNECTORS**
 - Rockwork edging.
 - Compacted rubble nodes transitioning between hardscape courts and softfall chip.
 - Vertical timber totems at node entrances.
- 5 AMPHITHEATRE**
 - Tiered rockwork mound for seating and play.
 - Mounding approx 900mm (H) to maintain sightlines across oval.
- 6 VIEWING DECK**
 - Removed from scope at this stage.
- 7 CUBBY FORT**
This elevated hardwood deck creates opportunities for adventurous play with ladders and balustrades.
- 8 PIPE END TRAVERSE**
Salvage concrete pipes onsite and cut to fit as new play structures. Introduce rope connections and climbing holds for a unique and challenging play element
- 9 FUTURE TREES**
Proposed new trees to provide additional shade and greenery.
- 10 FUTURE PLANTING ZONES**
Proposed locations for School to install plants and mulch at a later date.
- 11 MISCELLANEOUS**
Project Management, Site Safety, Insurances, Site Fencing & contingency

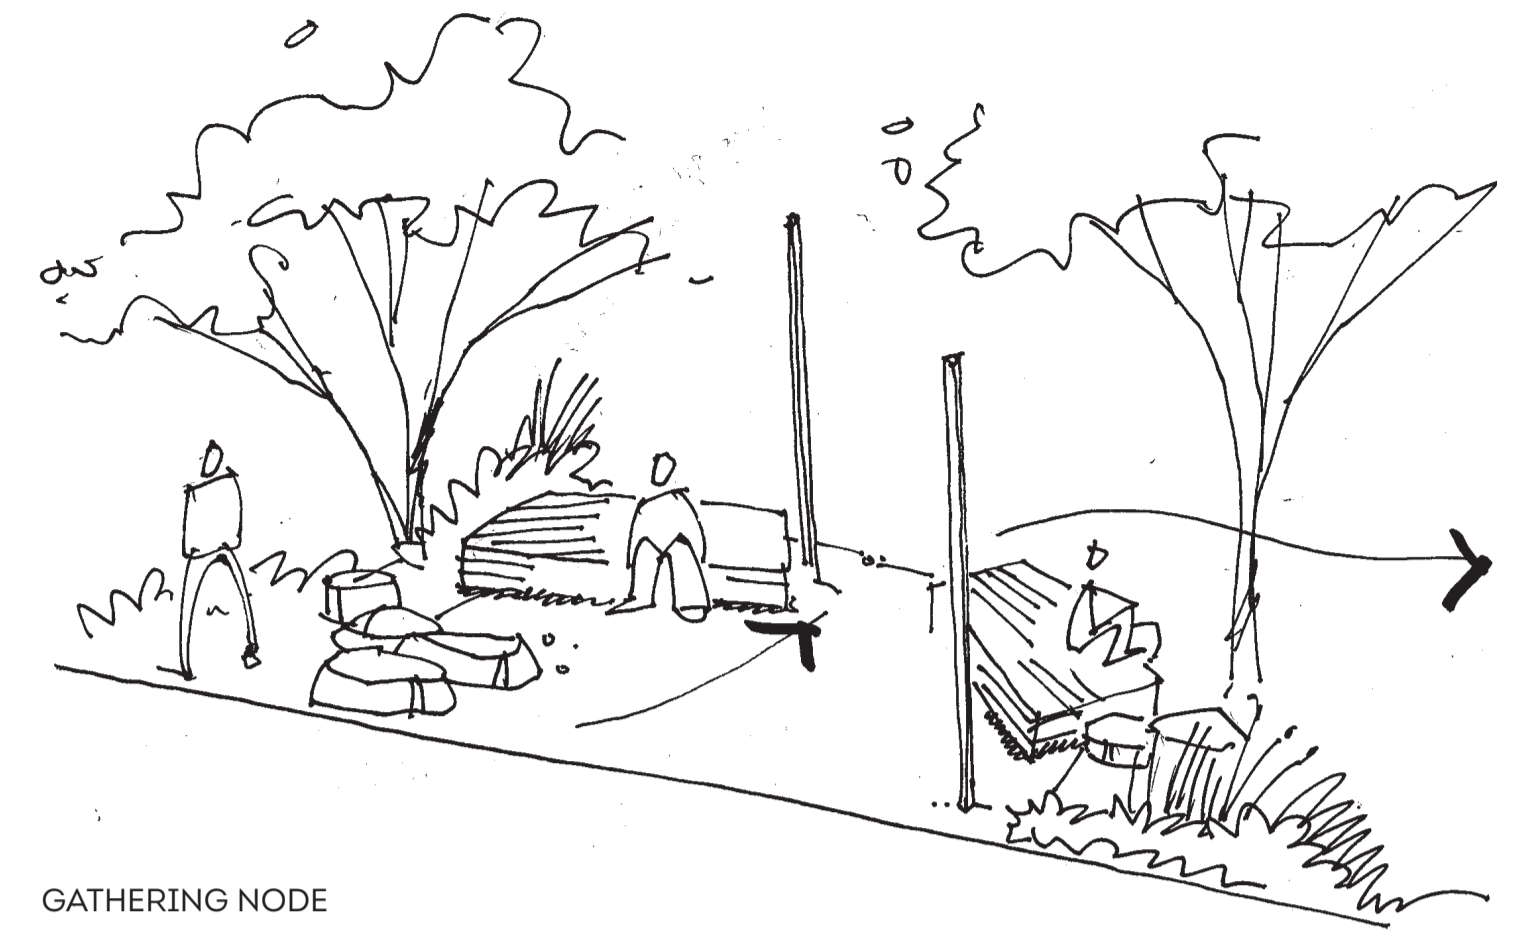

GATHERING NODE

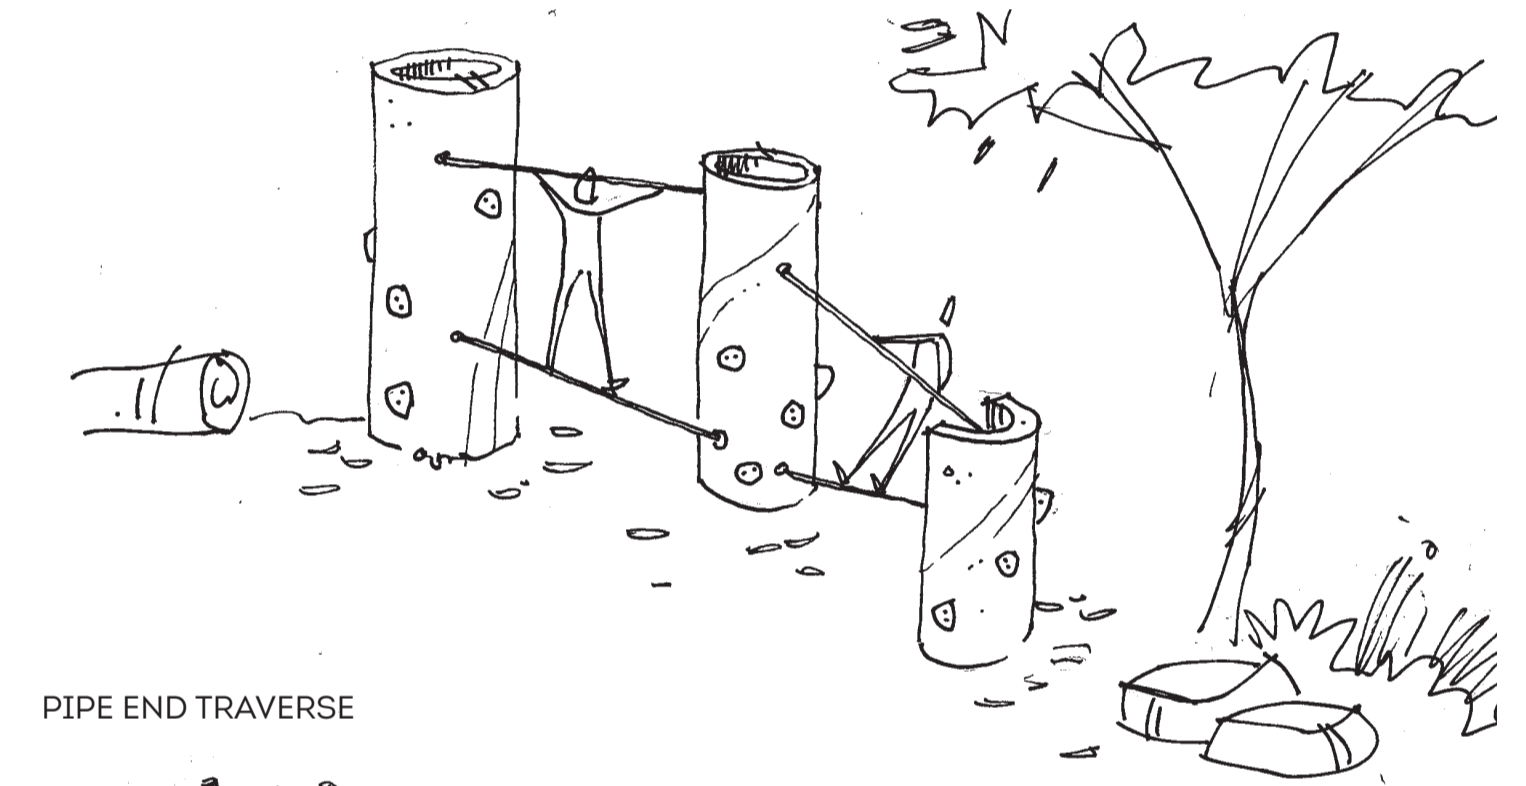


PIPE END TRAVERSE

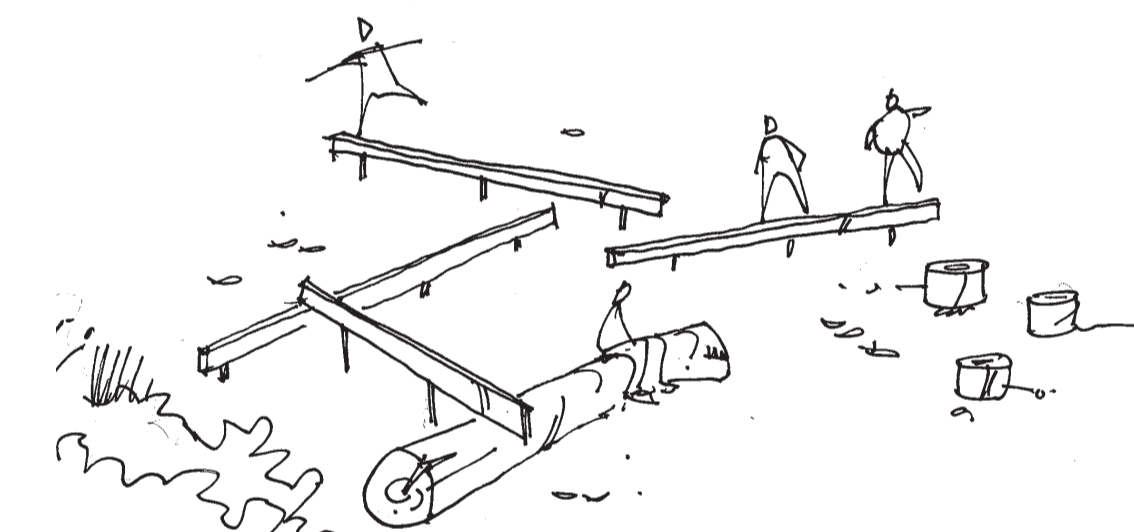


BALANCE CHALLENGE



PATH CONNECTORS

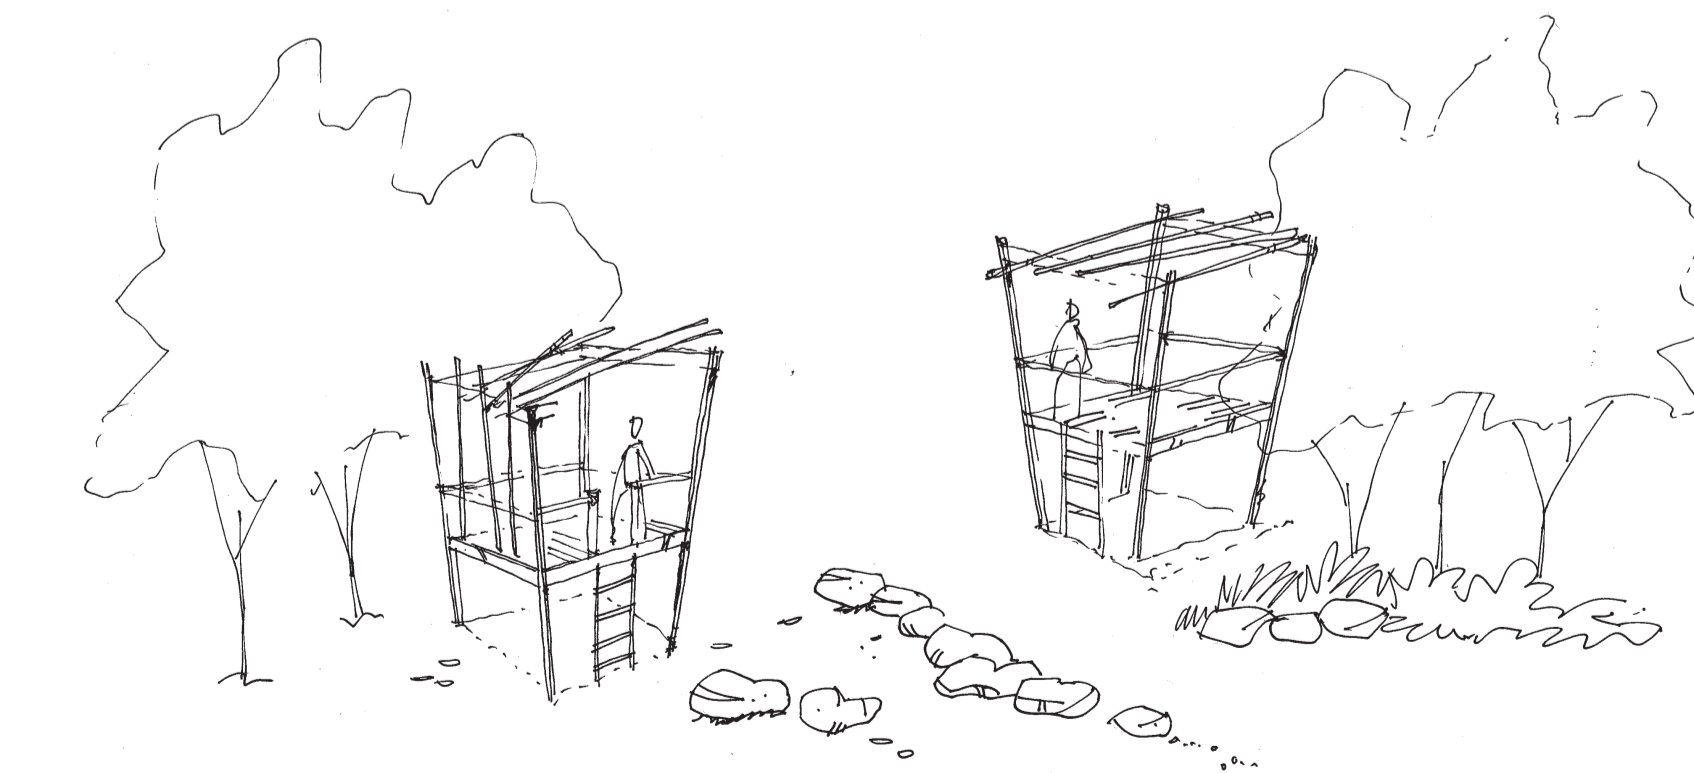

CUBBY FORTS

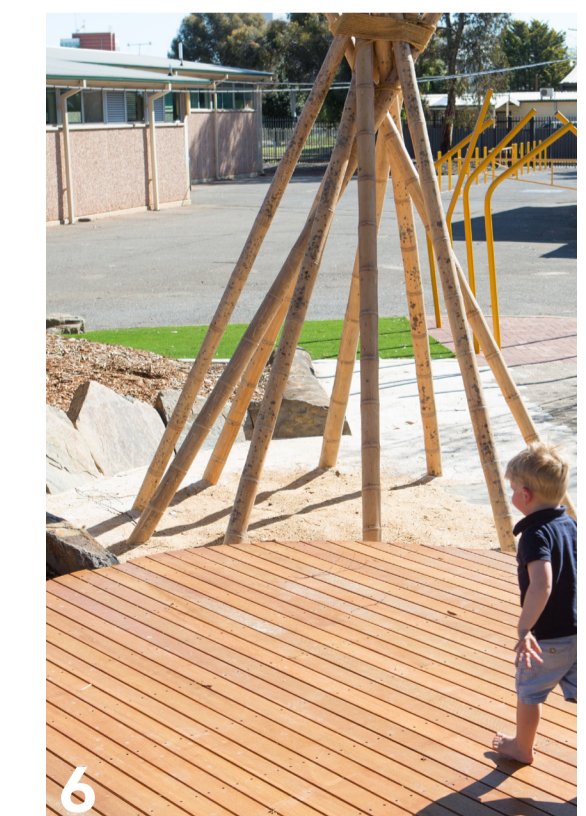

PLAYSPACE CONCEPT
SCALE 1:200 @ A1