




1 Eastern Elevation
1:100

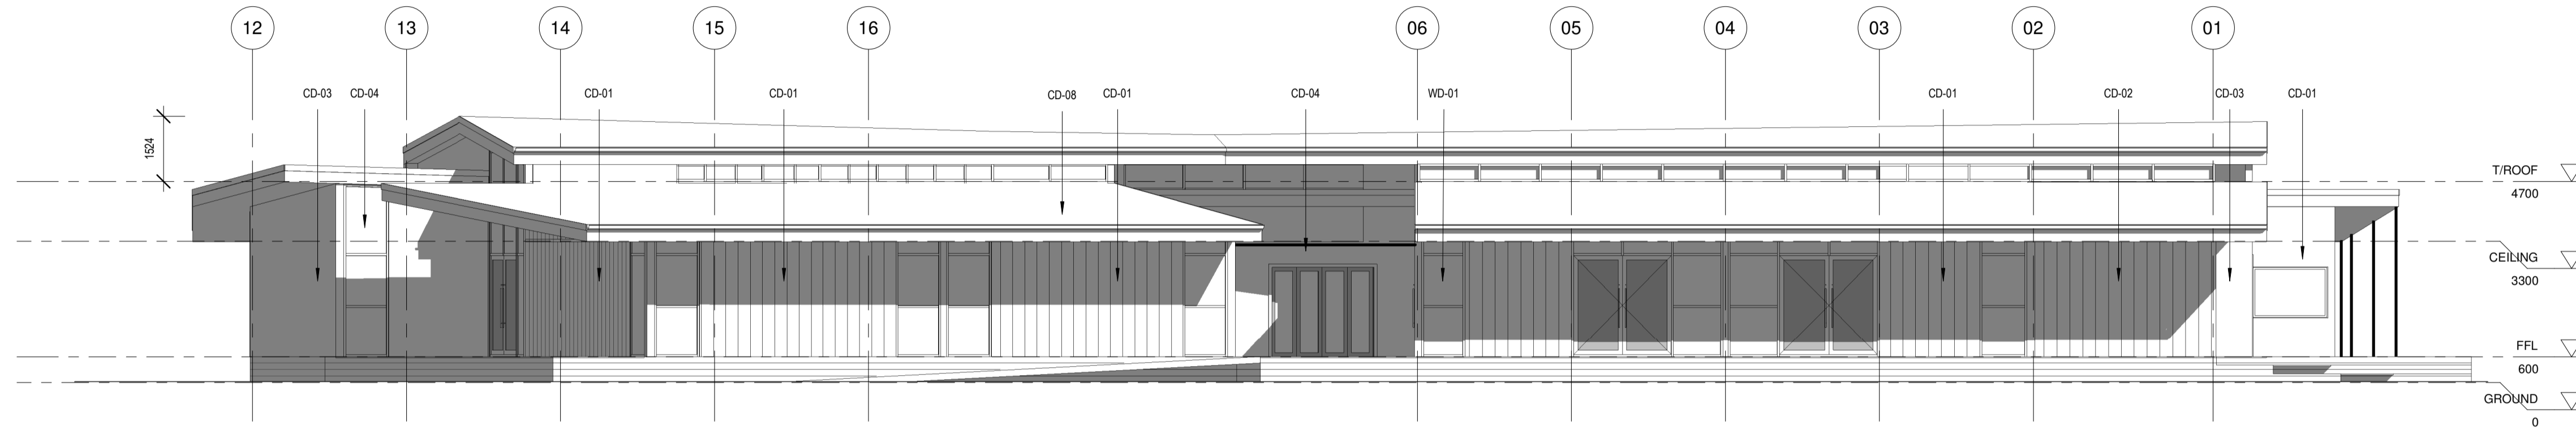

2 Northern Elevation
1:100

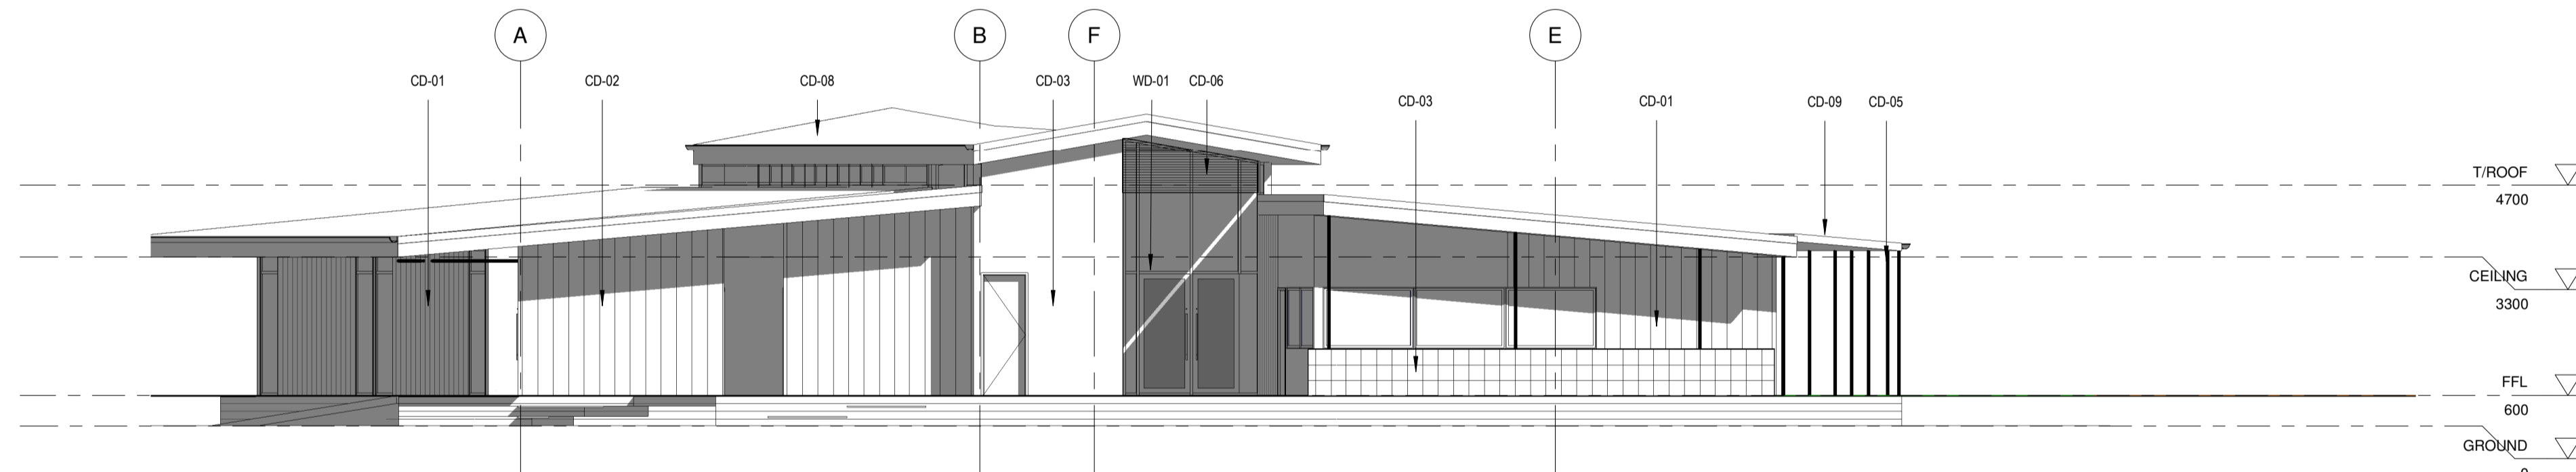

3 Western Elevation
1:100

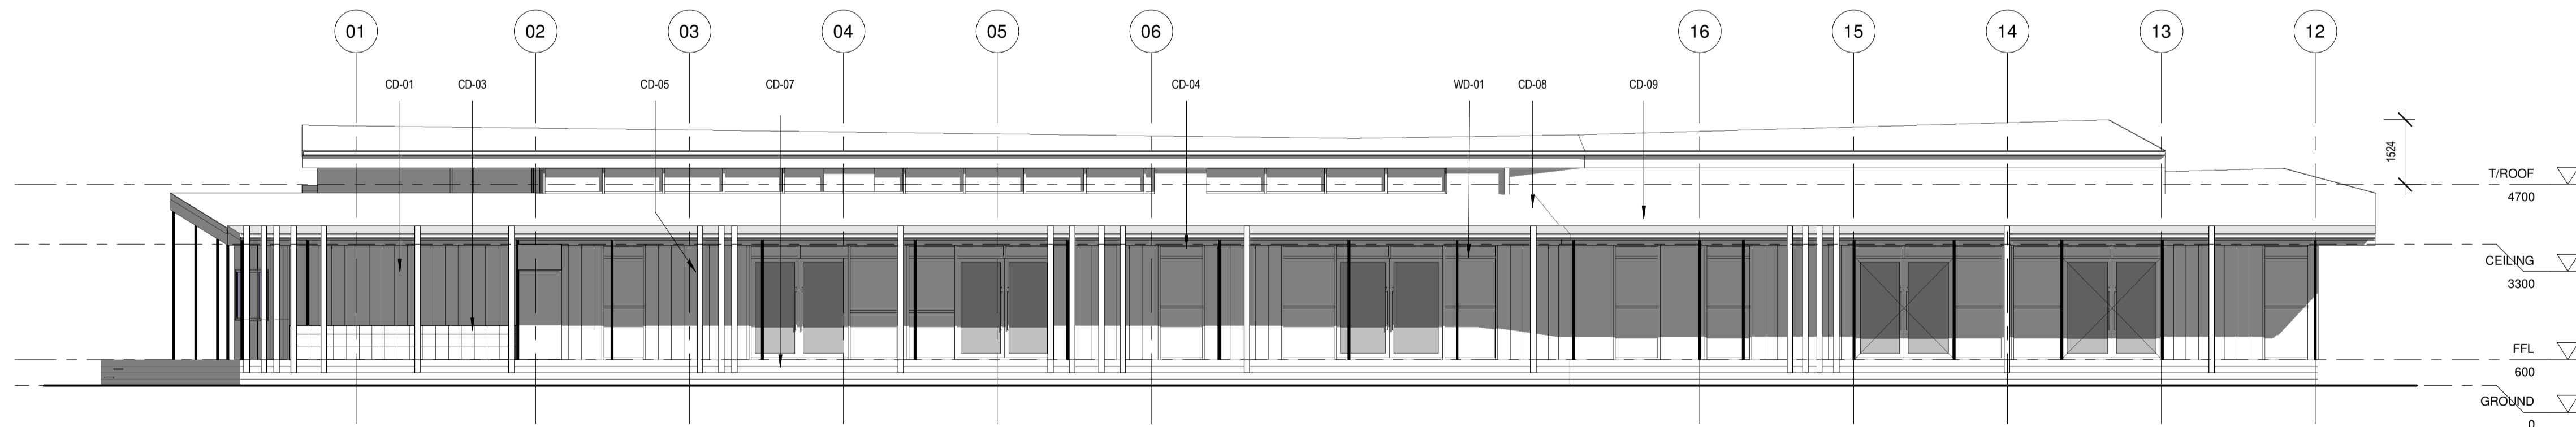

4 Southern Elevation
1:100

- CD-01 - MAXLINE WALL LINING - SHALE GREY
- CD-02 - MAXLINE WALL LINING - MONUMENT
- CD-03 - MASONRY BRICK - RECYCLED
- CD-04 - CFC SHEET - PAINT FINISH
- CD-05 - STEEL - PAINT FINISH
- CD-06 - ALUMINIUM LOUVRE - ANODISED BLACK
- CD-07 - MODWOOD DECKING
- CD-08 - COLORBOND ROOF SHEET
- CD-09 - TRANSLUCENT ROOF SHEET
- WD-01 - WINDOW GLAZING - ANODISED ALUMINIUM FRAME